


No Entry except construction traffic

Proposed Toucan Crossing

BM 56.17m

This map is reproduced from Ordnance Survey material with the permission of Ordnance Survey on behalf of the Controller of Her Majesty's Stationery Office © Crown copyright 2006. Unauthorised reproduction infringes Crown copyright and may lead to prosecution or civil proceedings. Feilden Clegg Bradley Architects, Licence No - 100020449

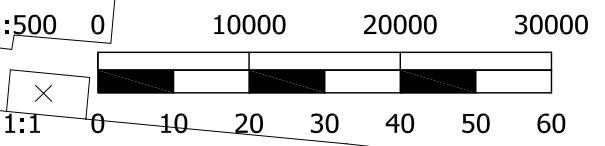

Legend:
 3m shared footway/cycleway

PR04	Road realigned	20/07/06
PR03	Alignment amended	18/07/06
PR02	Access amended to fit masterplan	14/07/06
PR01	Issued for planning	03/07/06

rev.	amendment	date
------	-----------	------



mayer brown

Mayer Brown Limited Lion House
 Oriental Road Woking Surrey GU22 8AP
 Telephone 01483 750 508 Fax 01483 750 437
 wokingoffice@mayerbrown.co.uk www.mayerbrown.co.uk

client
GRAINGER TRUST PLC

project
WEST OF WATERLOOVILLE MDA

scale 1:500@A3 | drawn by JPH/HJ | checked by

date JULY 2006 | cad file GTWVileRD2405PR04

title
MILK LANE JUNCTION
CONSTRUCTION PHASE

drawing number
GTWVile/RD/2405

rev.
PR04