




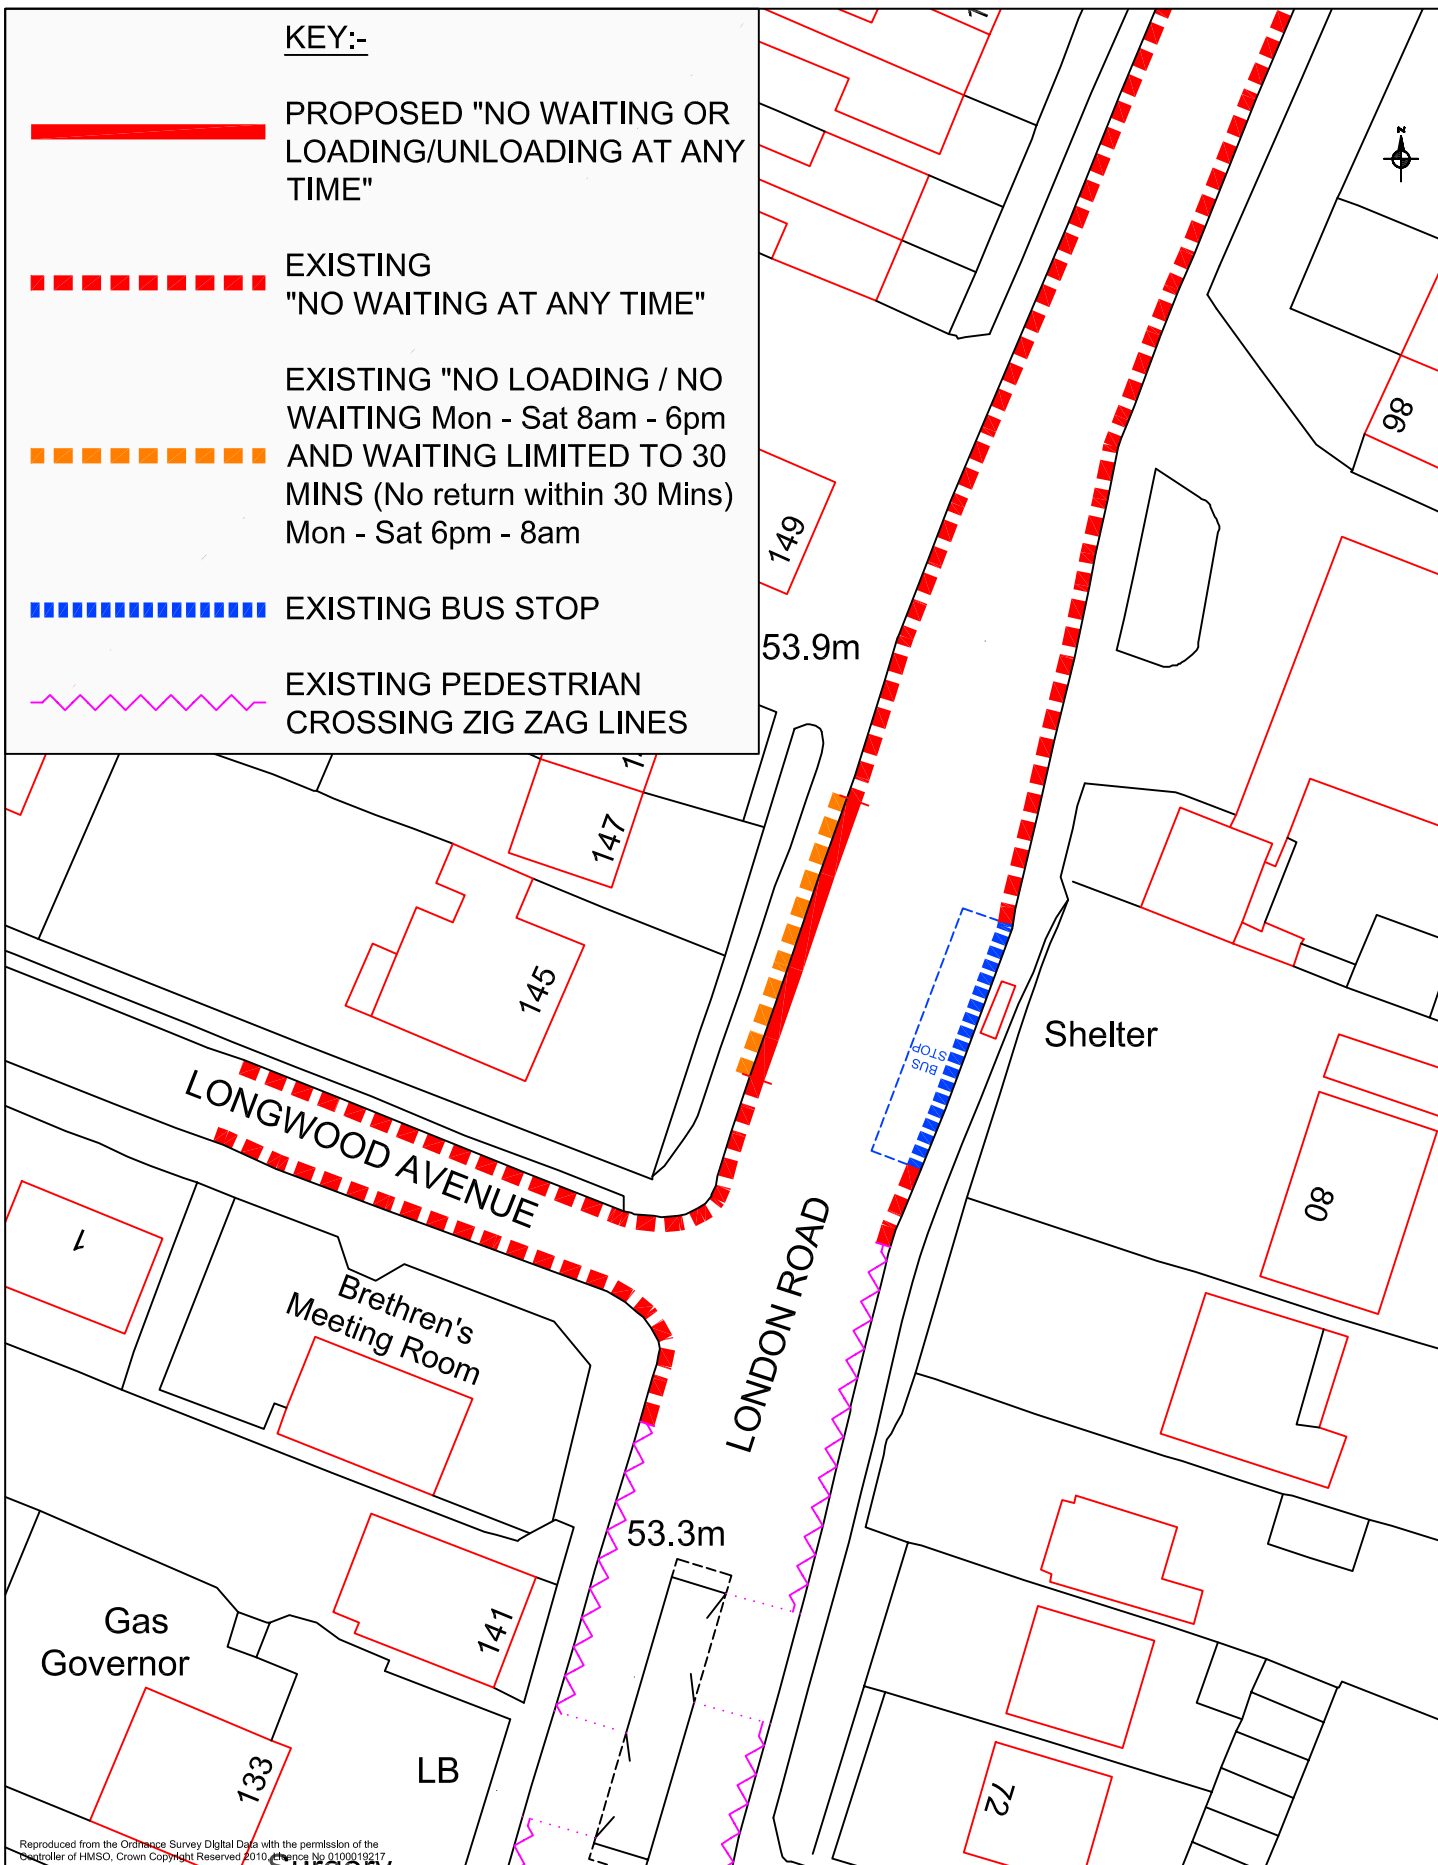


**KEY:-**

-  PROPOSED "NO WAITING OR LOADING/UNLOADING AT ANY TIME"
-  EXISTING "NO WAITING AT ANY TIME"
-  EXISTING "NO LOADING / NO WAITING Mon - Sat 8am - 6pm AND WAITING LIMITED TO 30 MINS (No return within 30 Mins) Mon - Sat 6pm - 8am"
-  EXISTING BUS STOP
-  EXISTING PEDESTRIAN CROSSING ZIG ZAG LINES



Reproduced from the Ordnance Survey Digital Data with the permission of the Controller of HMSO. Crown Copyright Reserved 2010. Licence No. 0100019217



Civic Offices, Civic Centre Road,  
 Havant. Hants. PO9 2AX  
 Telephone: (023) 9247 4174  
 Email: [customer.services@havant.gov.uk](mailto:customer.services@havant.gov.uk)  
 Internet: [www.havant.gov.uk](http://www.havant.gov.uk)

TITLE  
**PROPOSED REVOCATION OF NO LOADING / NO WAITING / LIMITED WAITING ORDER WITH NO WAITING AT ANY TIME ORDER FOR A3 LONDON ROAD COWPLAIN**

DRAWN BY BJR	CHECKED BY	DRG No. Hi12/316
DATE MAY 2010	DIR NAME L:\CGD\TSTS\A\O\A\H\WATERLOO	
SCALE 1:500 @ A4 (DWG)	CAD NAME HI12-316	

REV	DESCRIPTION	DATE	INITS