


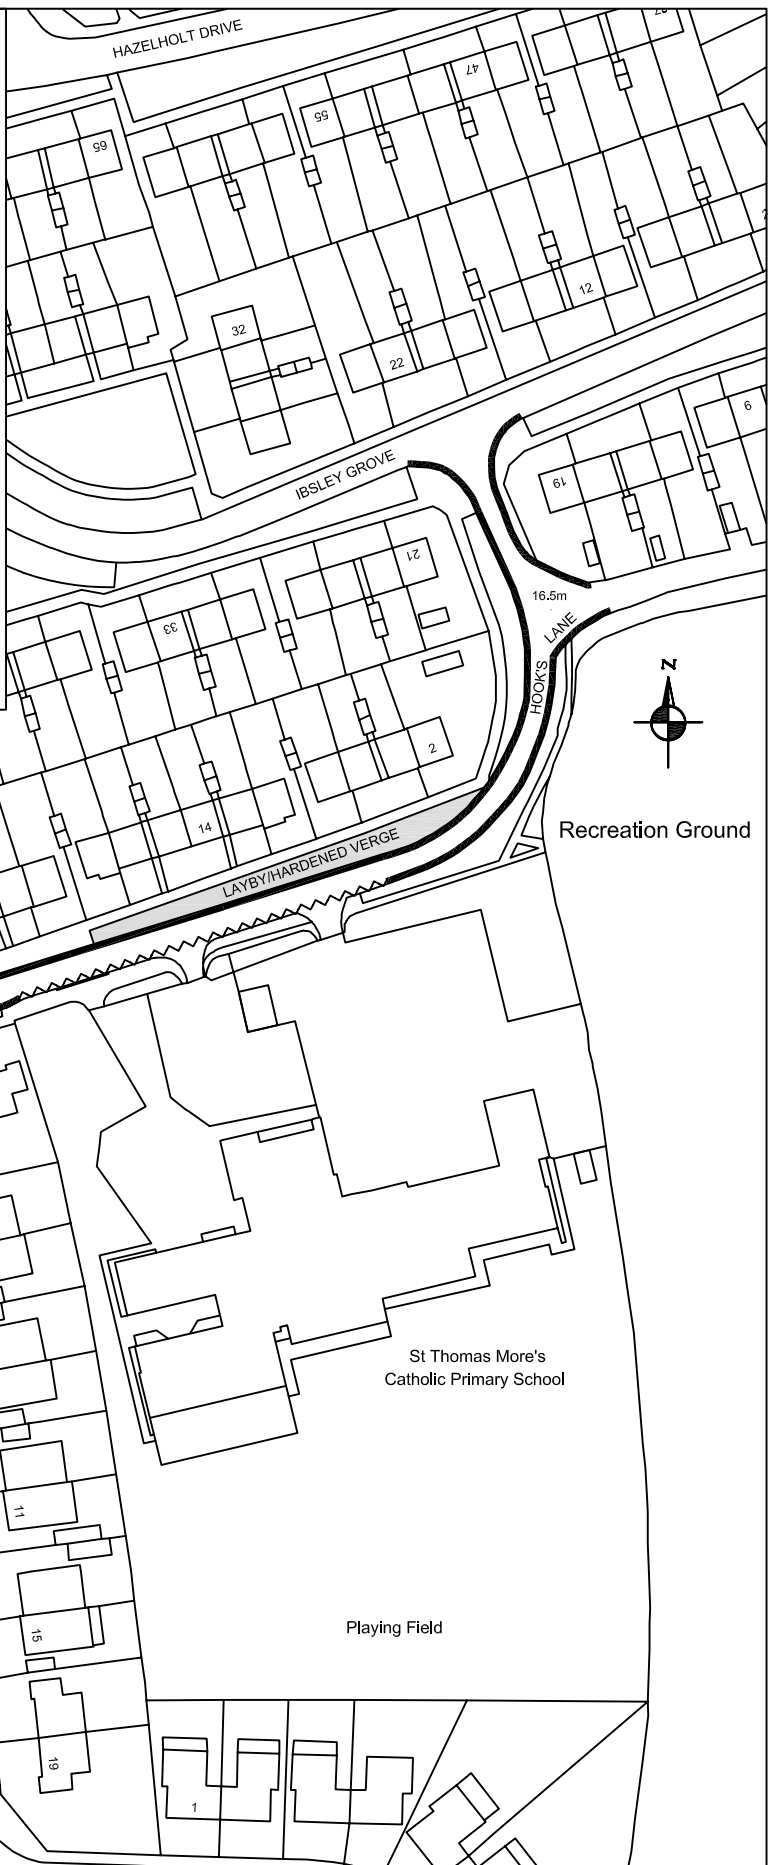


KEY:-

 EXISTING SCHOOL ENTRANCE MARKINGS TO BE PROPOSED AS "NO STOPPING ON SCHOOL ENTRANCE MARKINGS, Monday - Friday 8:00 - 9:00am & 2:30 - 4:00pm"

 PROPOSED "NO WAITING Monday - Friday 8:00 - 9:00am & 2:30 - 4:00pm" (not including layby/hardened verge)

 EXISTING BUS STOP "NO STOPPING Monday - Friday 8:00 - 9:00am & 2:30 - 4:00pm EXCEPT BUSES"



Reproduced from the Ordnance Survey Digital Data with the permission of the Controller of HMSO, Crown Copyright Reserved 2010, Licence No 0100019217



Civic Offices, Civic Centre Road,
 Havant, Hants. PO9 2AX
 Telephone: (023) 9247 4174
 Email: customer.services@havant.gov.uk
 Internet: www.havant.gov.uk

TITLE
PROPOSED WAITING RESTRICTIONS NEAR ST THOMAS MORE'S CATHOLIC PRIMARY SCHOOL, BEDHAMPTON

DRAWN BY: BJR	CHECKED BY: DRG No.	HI12/312
DATE: FEB 2010	DIR NAME: L:\CGID\TSTS\A\A\O-A-H\HAVANT	
SCALE: 1:1250 @ A4	CAD NAME: HI12-312	

REV	DESCRIPTION	DATE	INITS