




NOTES

This drawing is the copyright of Thrive Ltd ©. All rights reserved.
 Ordnance Survey Data © Crown Copyright. All rights reserved.
 Licence No. 100007359. DO NOT scale from this drawing.
 Contractors, Sub Contractors and Suppliers are to check all relevant dimensions and levels of the site and building before commencing any shop drawings or building work. Any discrepancies should be recorded to the Architect.
 Where applicable this drawing is to be read in conjunction with the Consultants' drawings.

REV	DESCRIPTION	DATE	AUTH	CHK'D
-----	-------------	------	------	-------

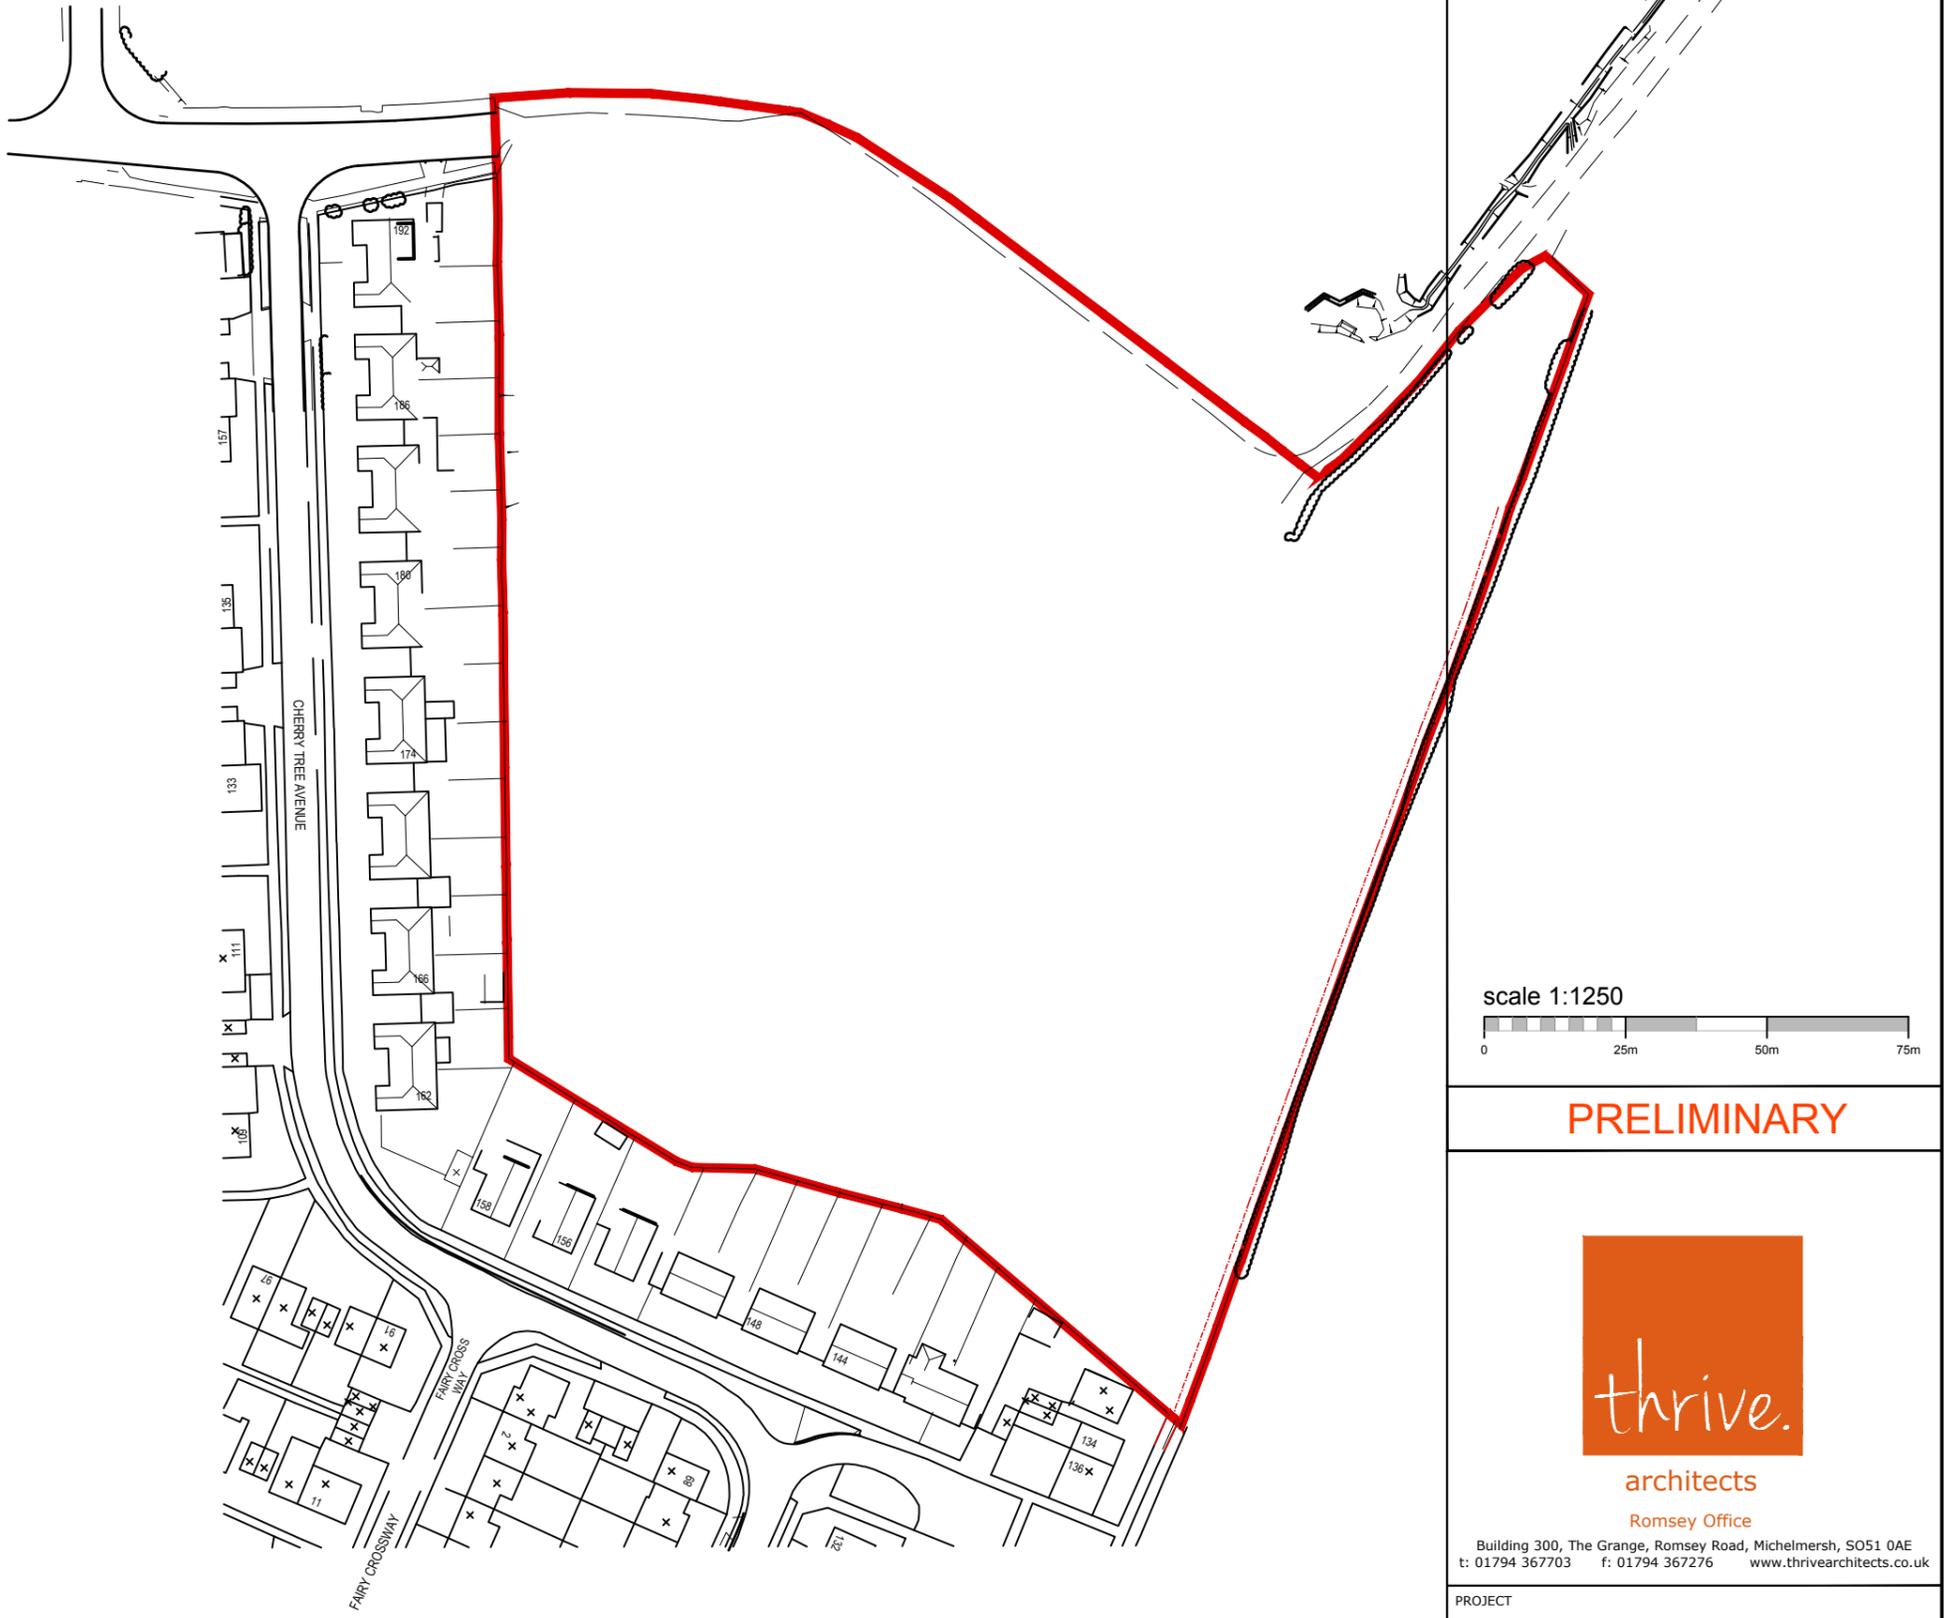

scale 1:1250



PRELIMINARY



architects

Romsey Office

Building 300, The Grange, Romsey Road, Michelmersh, SO51 0AE
 t: 01794 367703 f: 01794 367276 www.thrivearchitects.co.uk

PROJECT

Padnell Grange

Cowplain

for Bellway (Wessex)

DRAWING

Location Plan

SCALE	DATE	AUTHOR	CHK'D
1:1250 @ A3	Nov 2018	brd	

JOB NO.	DRAWING NO.	REV
BELL170217	LP-01	

CLIENT REF.