




WATERLOOVILLE PUBLIC REALM IMPROVEMENTS


PLANTING PLAN

The proposed planting plan has been specifically chosen to be low maintenance and drought tolerant to withstand dry periods. Trees have been specifically chosen due to their narrow canopies, whilst flowers and planting have been selected to bring colour, scent and furthermore this will be beneficial for pollinators and will help improve the biodiversity of the high street.

PLANTER 1 - CORTEN RAISED BED

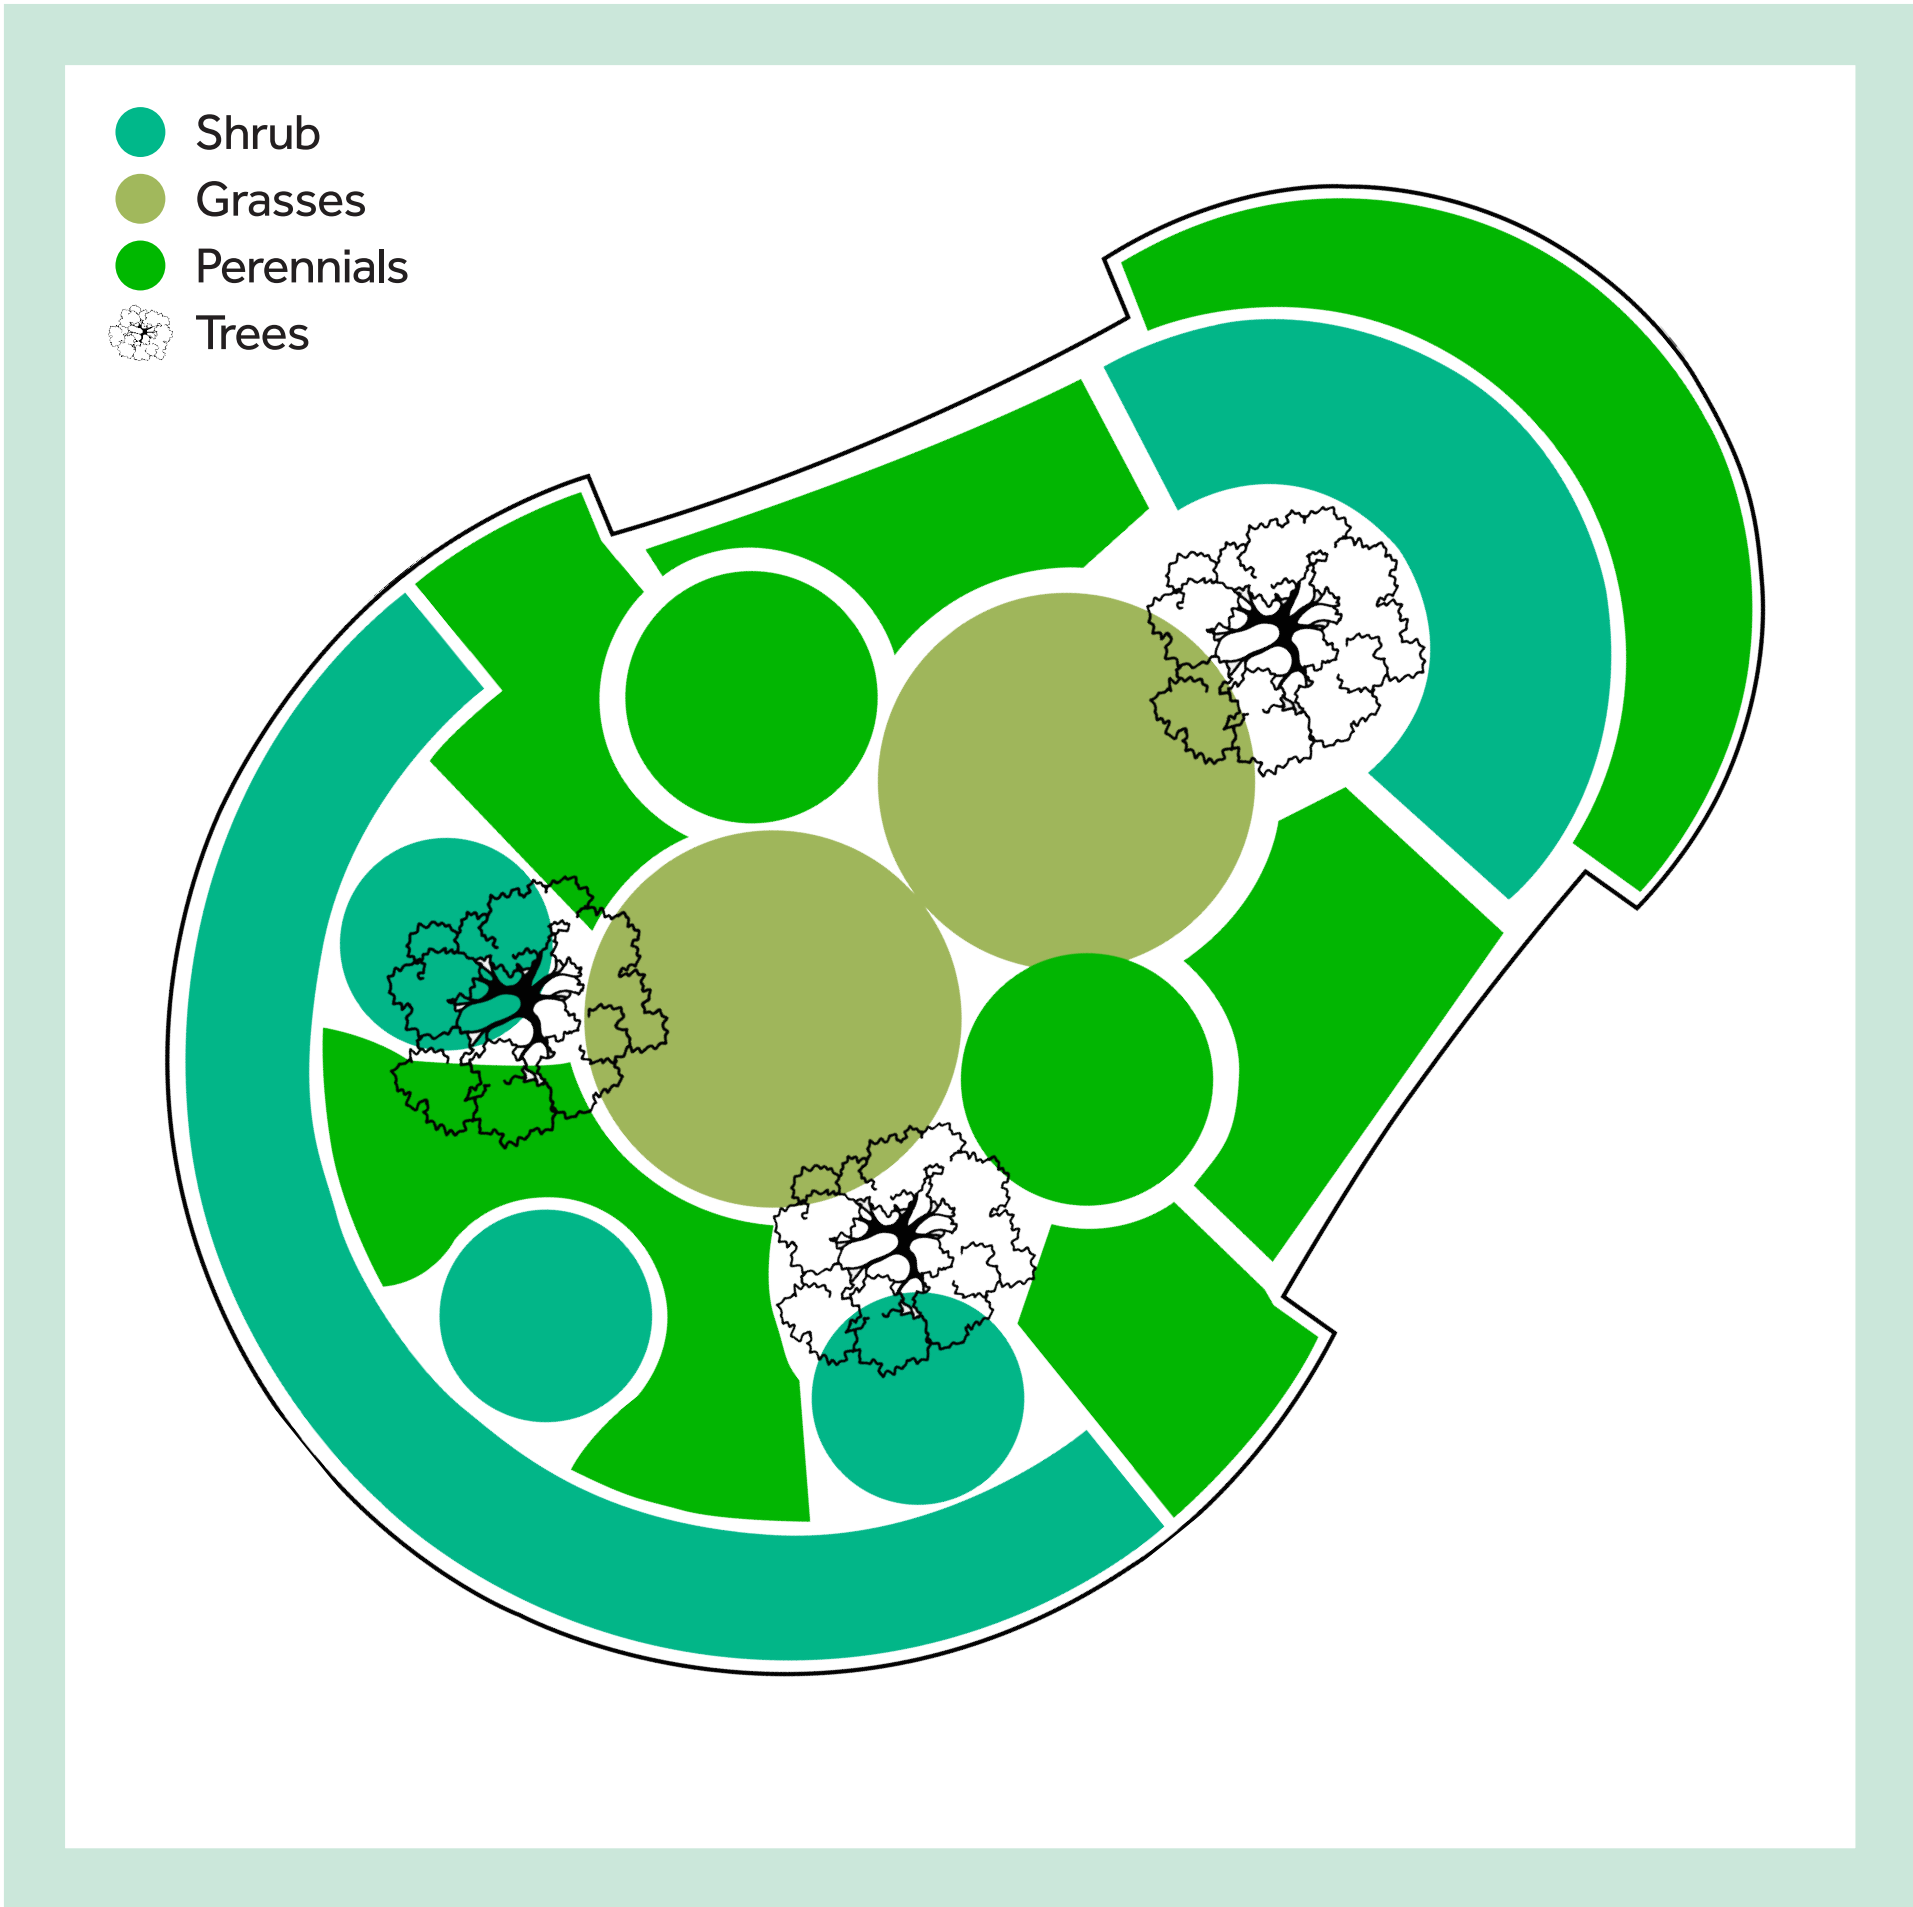


PLANTER 2 - CORTEN RAISED BED

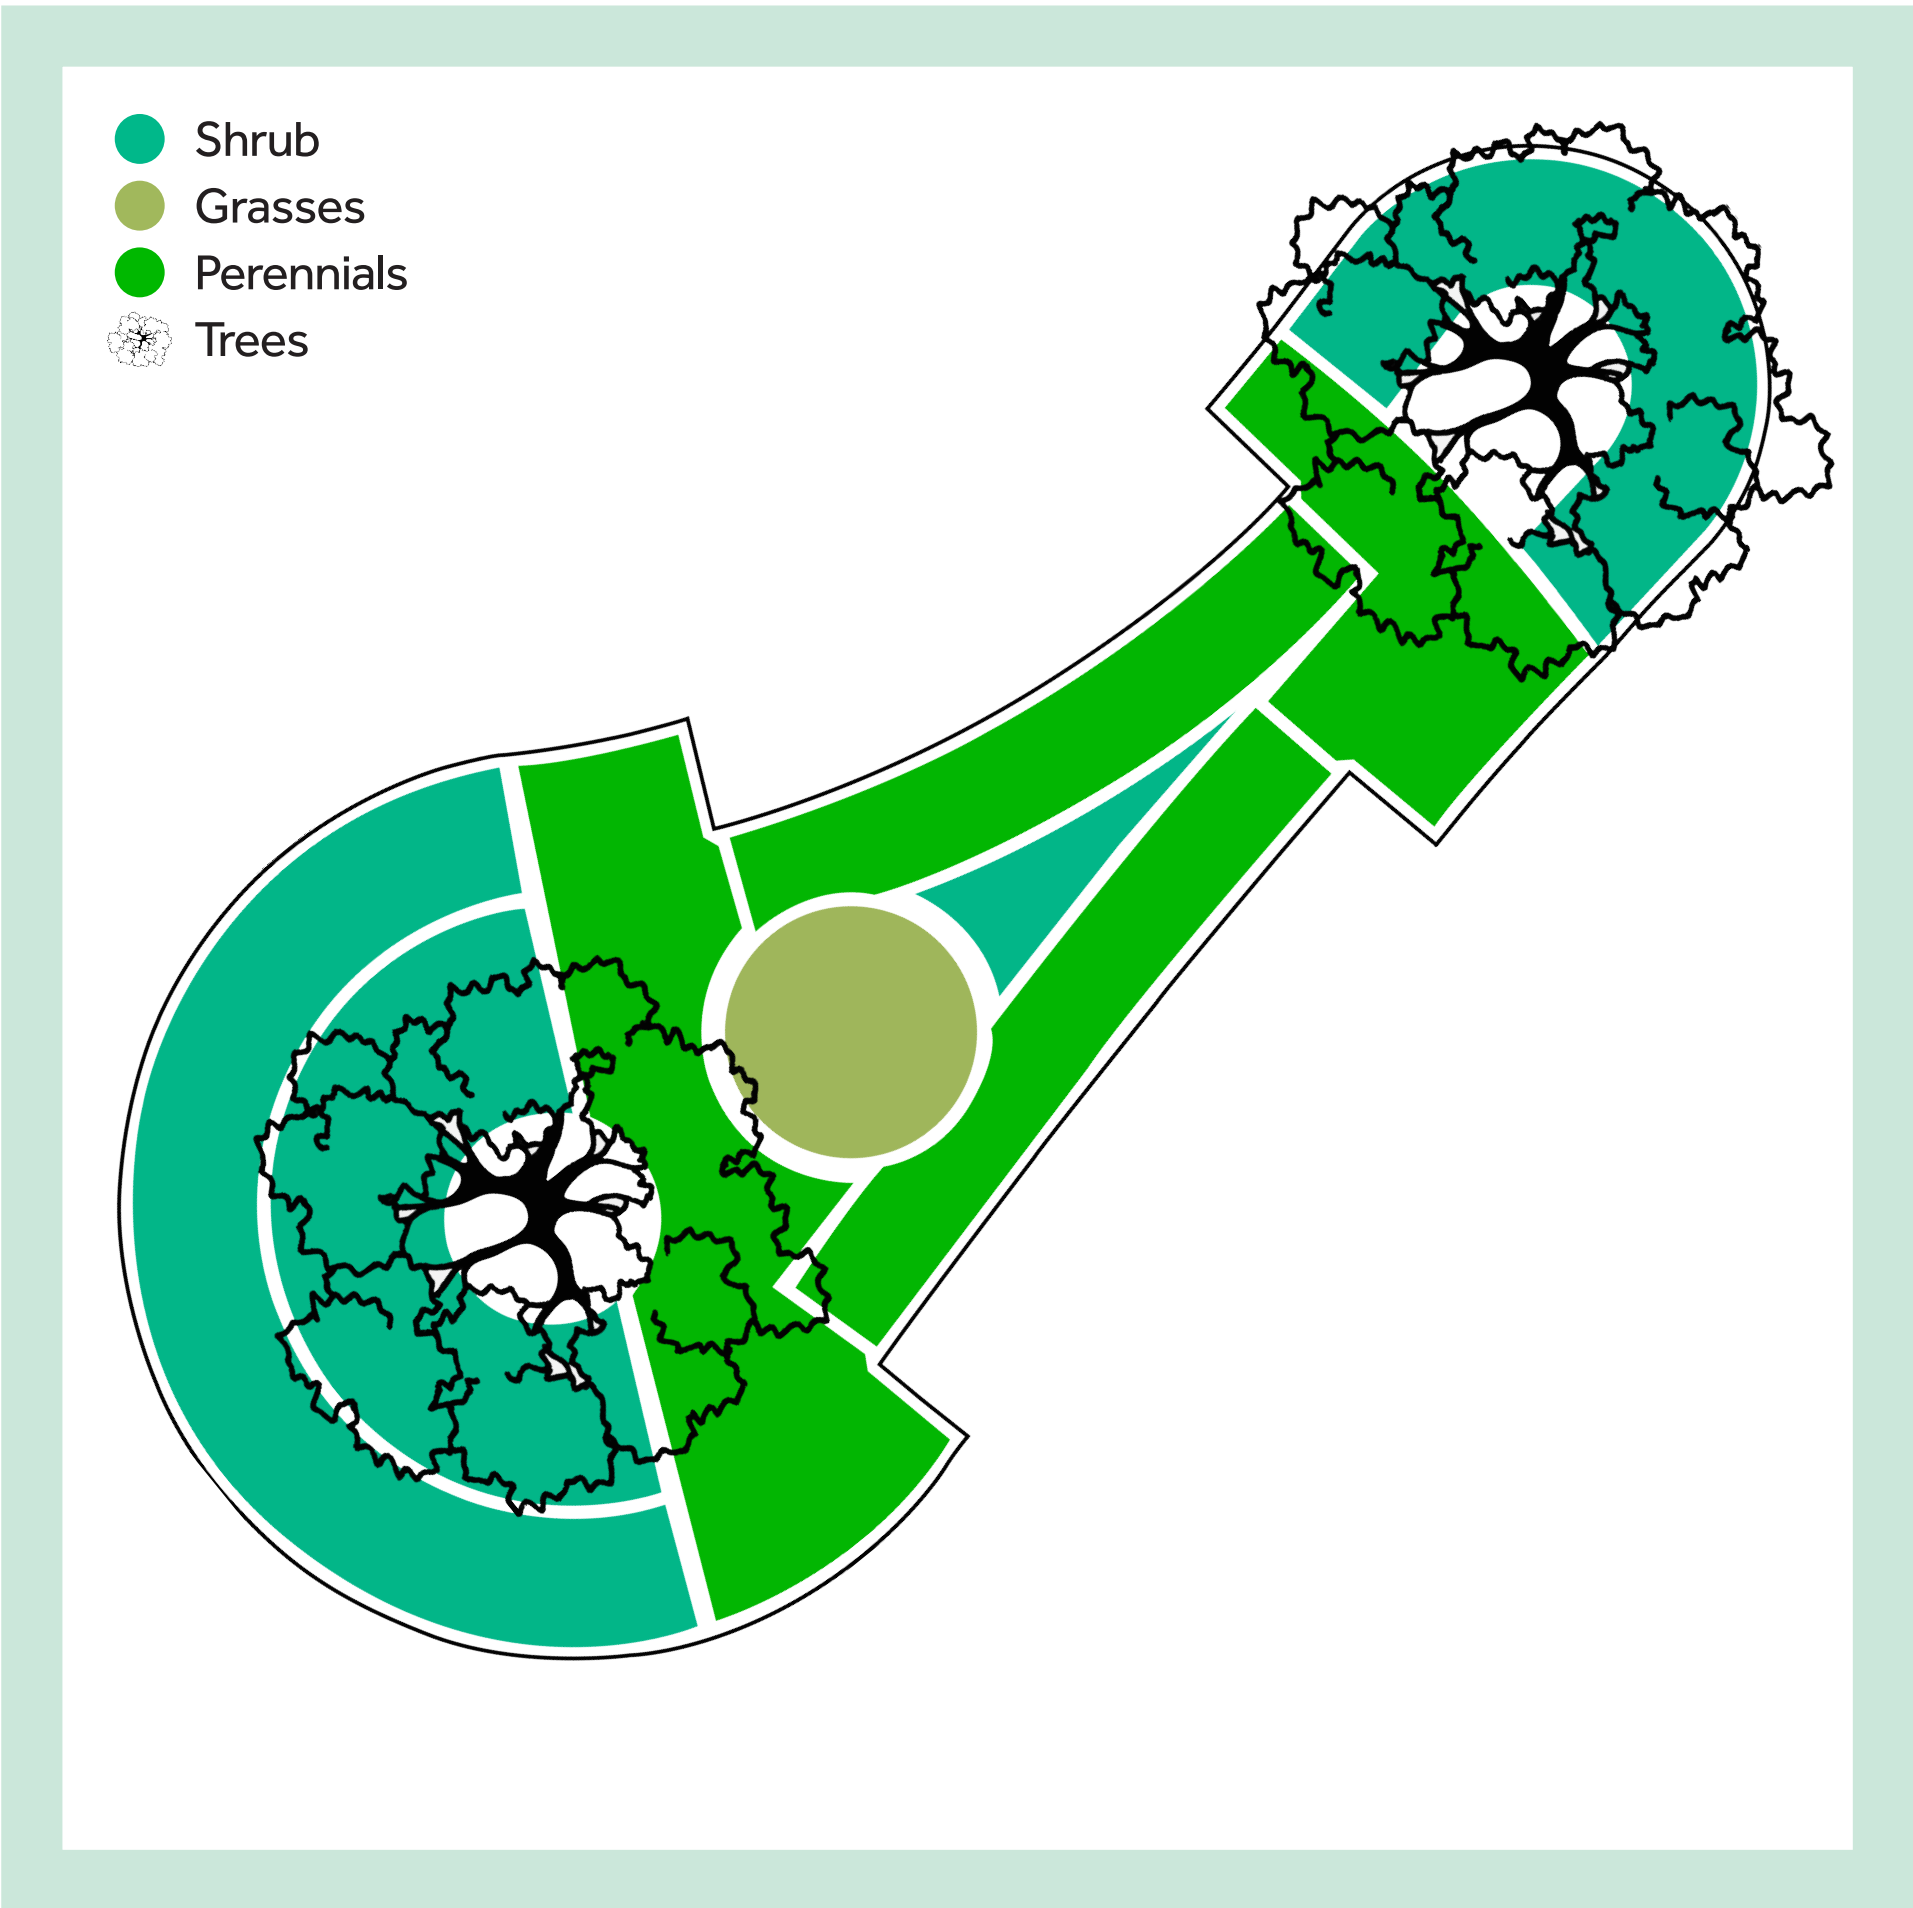



WATERLOOVILLE PUBLIC REALM IMPROVEMENTS

PLANTER 3 - CORTEN RAISED BED

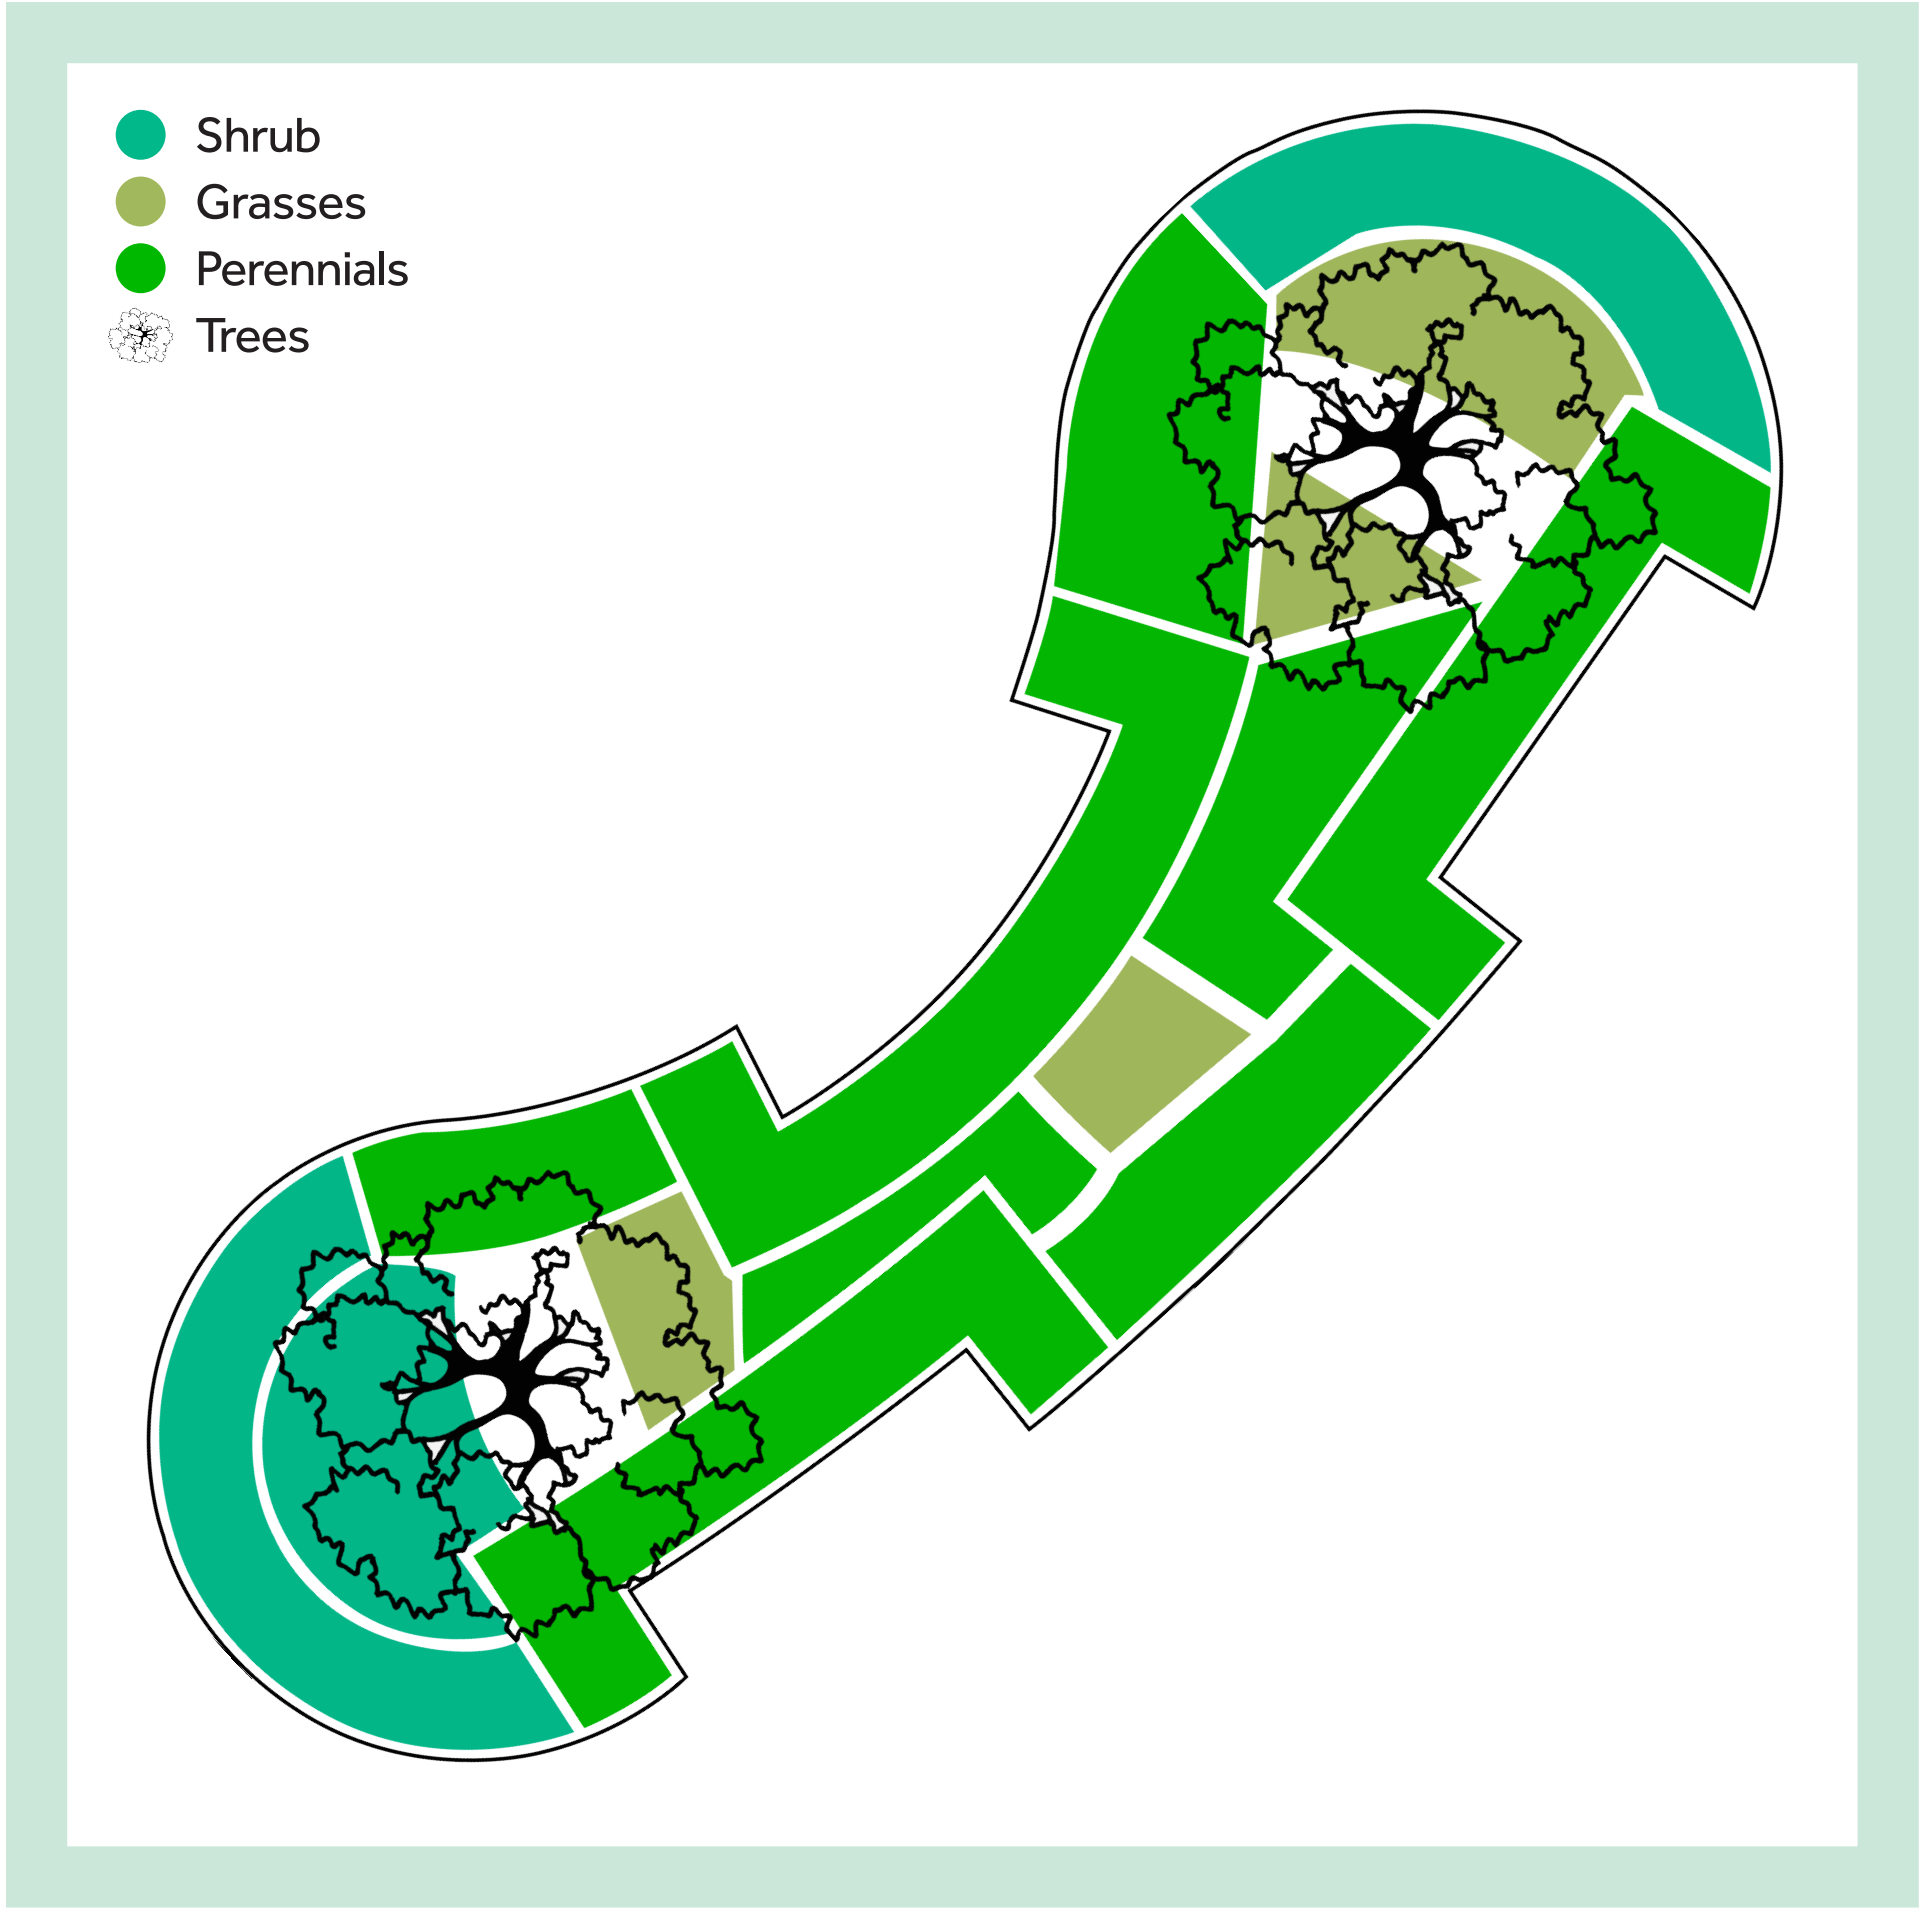

PLANTER 4 - COURTYARD PLANTERS



Here is the creation of a green area between Wellington Way and London Road which will provide a relaxing space for people to sit and socialise.

The proposed design will be in the style of a courtyard where people can be surrounded by trees and vegetation.

The courtyard planters will be corten raised beds to echo the style of the proposed planters. The Coreten is extremely long lasting and require no maintenance

