


FILE LOCATION: H:\Engineering\CELT Projects\Waterbooville\2024_43 Hambleton Road Accessibility Improvements - Phase 1\Drawings (ACAD)\Current\CIL68-HBC-2024-43-DD.v2.dwg

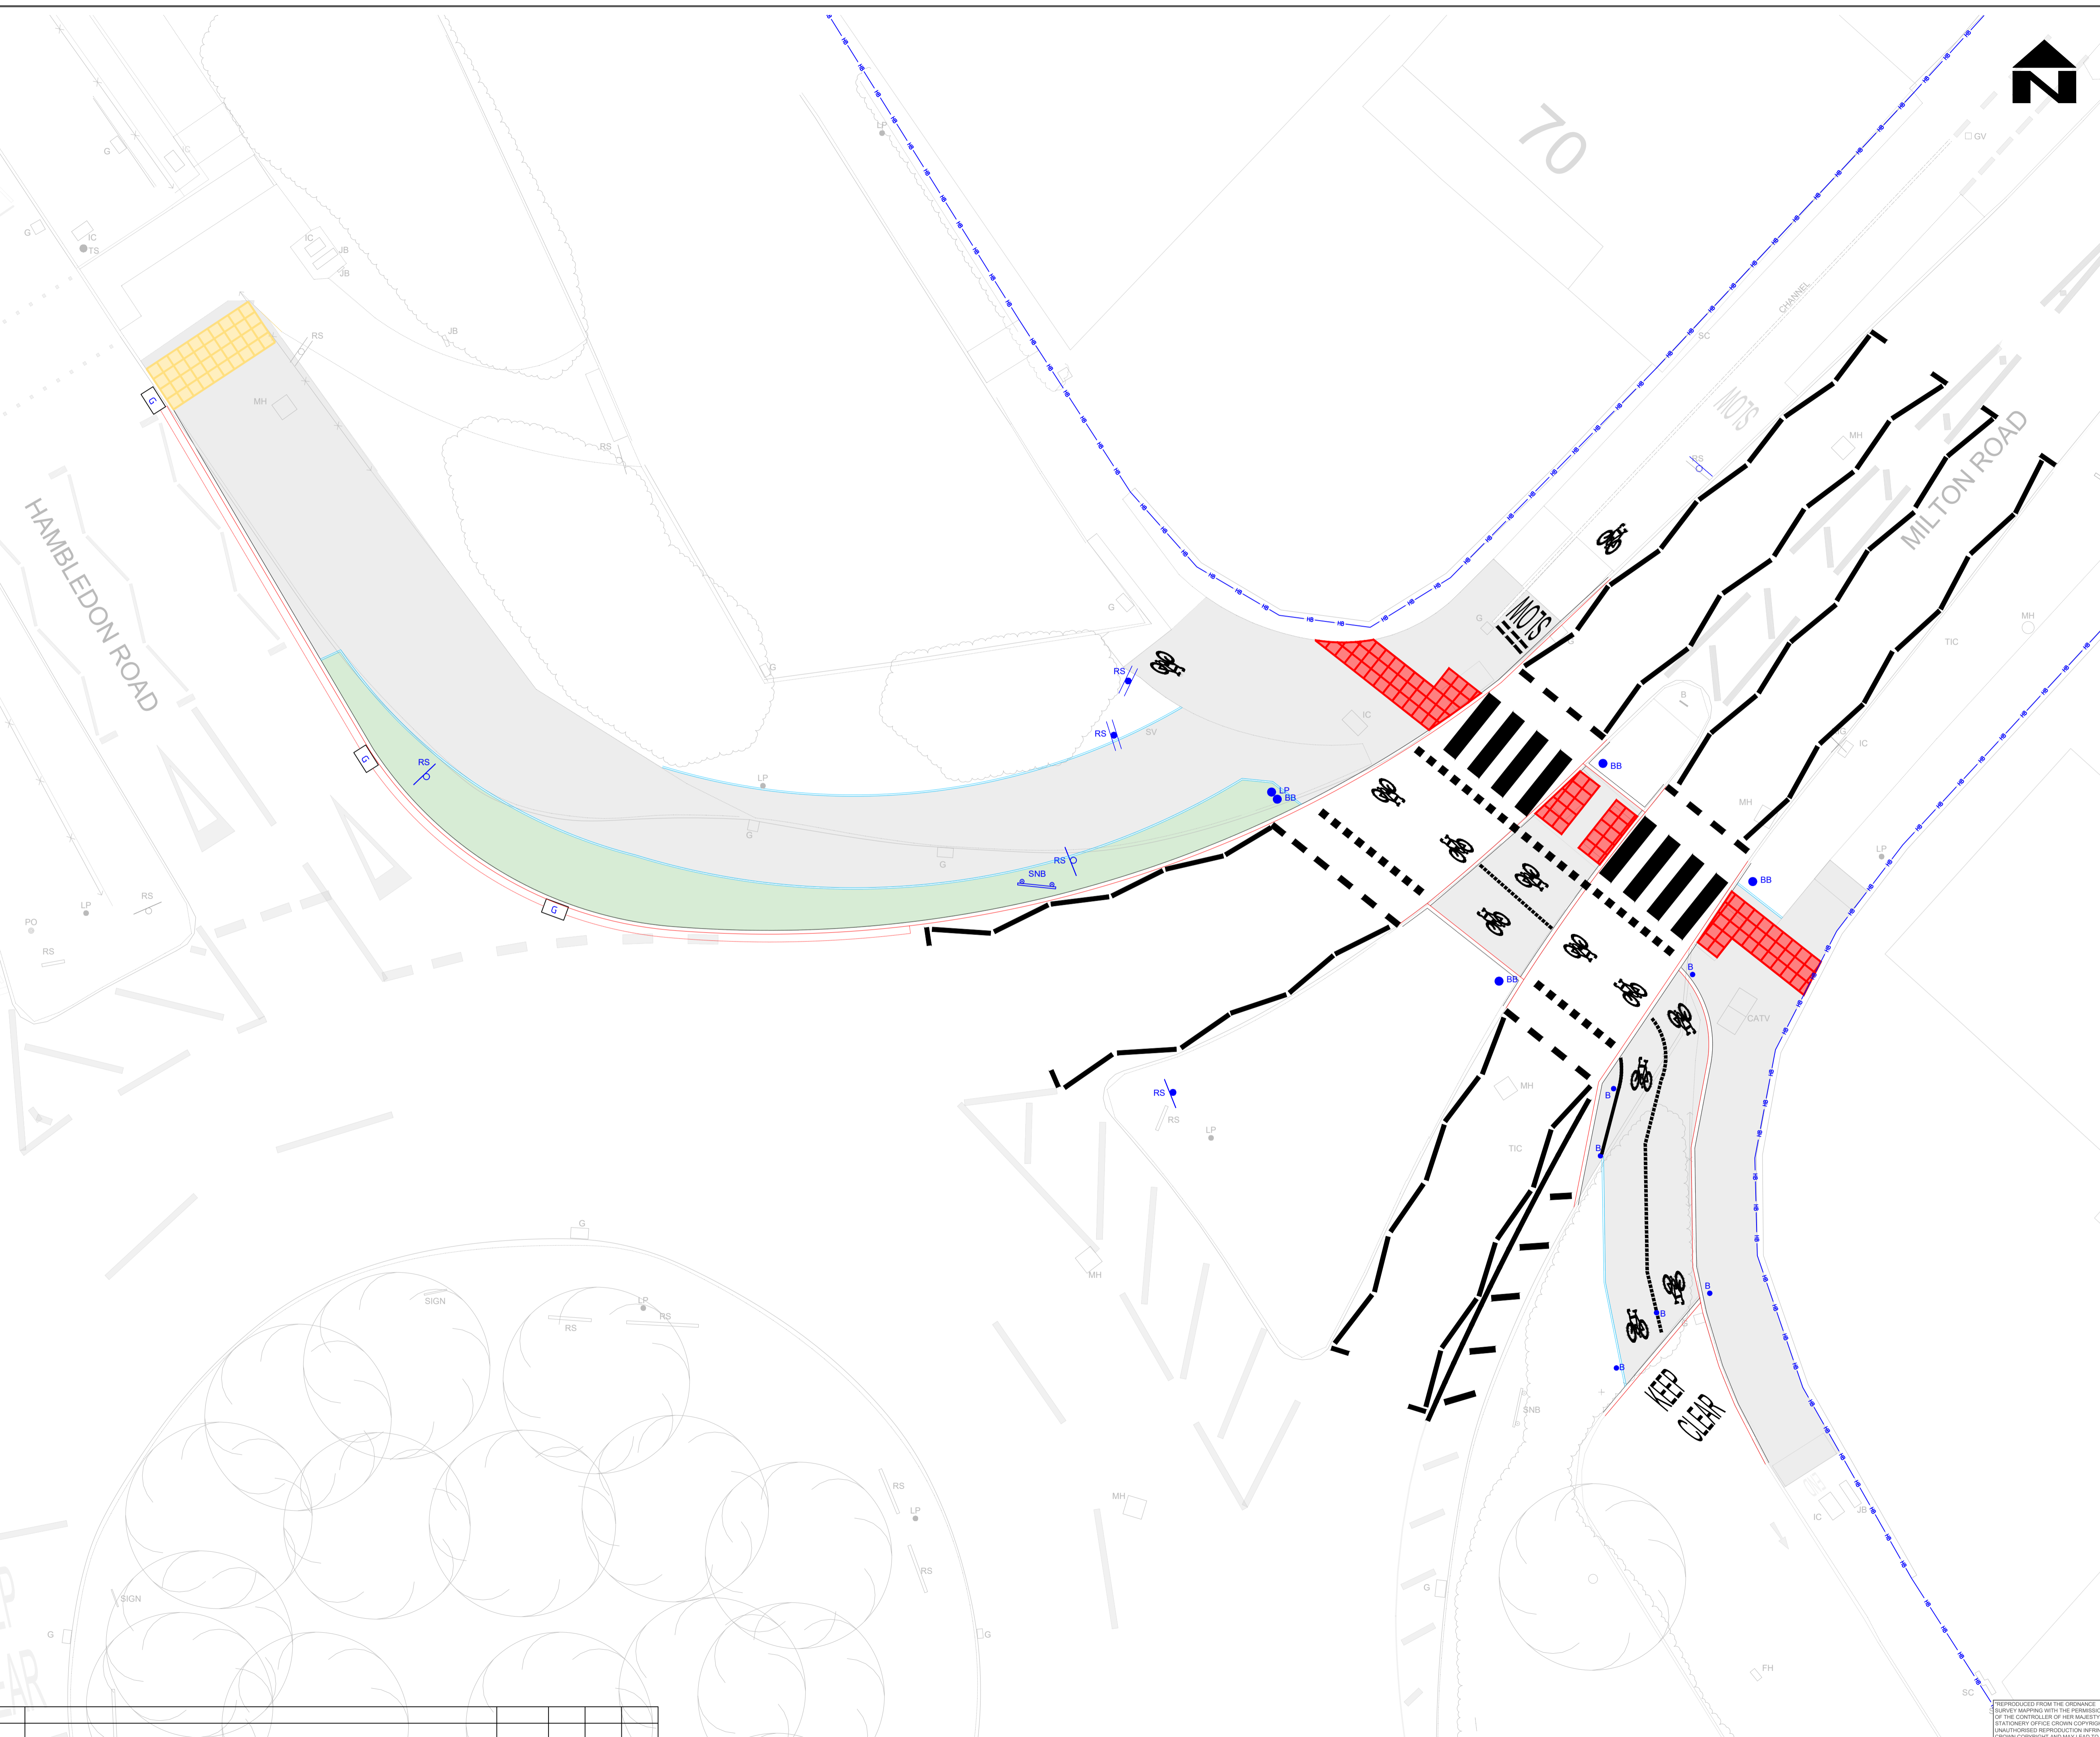

NOTES

- CONTRACTORS RESPONSIBILITY TO PRINT TO CORRECT SCALE.
- ALL DIMENSIONS ARE IN METRES UNLESS OTHERWISE STATED.
- THE CONTRACTOR SHALL BE AWARE OF ALL STATUTORY UNDERTAKERS PLANT THAT MAY BE LOCATED WITHIN THE SITE.
- ALL WORKS TO BE CARRIED OUT IN ACCORDANCE WITH THE SPECIFICATION REFERRED TO IN THE CONTRACT DOCUMENTS AND THE APPROPRIATE STANDARD DETAIL DRAWINGS WHICH CAN BE LOCATED AT: <https://www.hants.gov.uk/transport/developers/standard-details>
- ANY DISCREPANCIES SHOULD BE REPORTED TO THE OVERSEEING ORGANISATION IMMEDIATELY SO THAT CLARIFICATION CAN BE SOUGHT PRIOR TO THE COMMENCEMENT OF WORK.
- THE NORTH POINT POSITION SHOWN ON THIS DRAWING HAS BEEN LOCATED AS ACCURATELY AS POSSIBLE BUT IS ONLY INDICATIVE OF TRUE NORTH.
- EXISTING ROAD MARKINGS (NOT SHOWN IN BLACK) ARE TO REMAIN.
- SEE DRAWINGS 02061 FOR SITE CLEARANCE, 05011 FOR DRAINAGE, 11011 FOR KERBS AND SURFACING, 12011 FOR ROAD MARKINGS AND 12012 FOR STREET FURNITURE / LIGHTING

KEY

- PRECAST CONCRETE KERB
- PRECAST CONCRETE CHANNEL
- PRECAST CONCRETE EDGING
- BB STREET FURNITURE ITEM FOR RELOCATION / NEW:
B - BOLLARD
RS - ROAD SIGN
LP - LAMP POST
BB - BELISHA BEACON
- PROPOSED ROAD MARKINGS TO TRAFFIC SIGNS REGULATIONS AND GENERAL DIRECTIONS 2016
- TACTILE PAVING (CONTROLLED BLISTER / LADDER)
- PROPOSED FOOTWAY / CYCLE TRACK
- TOPSOIL AND SEED
- G PROPOSED GULLY
- HB HIGHWAY BOUNDARY

SAFETY, HEALTH AND ENVIRONMENT INFORMATION

Hazards and risks normally associated with the works detailed on this drawing are not specifically noted. To be considered at detailed design stage.

SPECIAL CONSIDERATIONS AND POTENTIAL RISK/HAZARDS SHOWN THUS

FURTHER INFORMATION CONTAINED IN RISK REGISTER WITHIN CONTRACT

Havant BOROUGH COUNCIL
Public Service Plaza
Civic Centre Road
Havant, Hampshire PO9 2AX
Telephone: 023 9244 6019
Email: celt@havant.gov.uk
Internet: www.havant.gov.uk

CELT Civil Engineering & Landscape Team

CLIENT

SCHEME **HAMBLETON ROAD ACCESSIBILITY IMPROVEMENTS**

DRAWING TITLE **MILTON ROAD ROUNDABOUT GENERAL ARRANGEMENT**

SCALE @ A1 1:100	DESIGNED/DRAWN VA	CHECKED DW	APPROVED SW
ORIGINAL SIZE A1	DATE 18/06/25	DATE 20/06/25	DATE 23/06/25

DRAWING NUMBER

CLIENT NUMBER CIL68	ORIGINATOR HBC	PROJECT NR 2024_43	TYPE DD	ID.SERIES 00001	SERIES TOTAL 1 of 1
------------------------	-------------------	-----------------------	------------	--------------------	------------------------

AMENDMENTS

REV	DATE	CAD	CHKD	APPD

REPRODUCED FROM THE ORIGINATOR SURVEY MAPPING WITH THE PERMISSION OF THE CONTROLLER OF HER MAJESTY'S STATUTORY OFFICE. CROWN COPYRIGHT IS UNAUTHORISED REPRODUCTION INFRINGES CROWN COPYRIGHT AND MAY LEAD TO PROSECUTION OR CIVIL PROCEEDINGS. © HAVANT BOROUGH COUNCIL, 1992/1991/17