


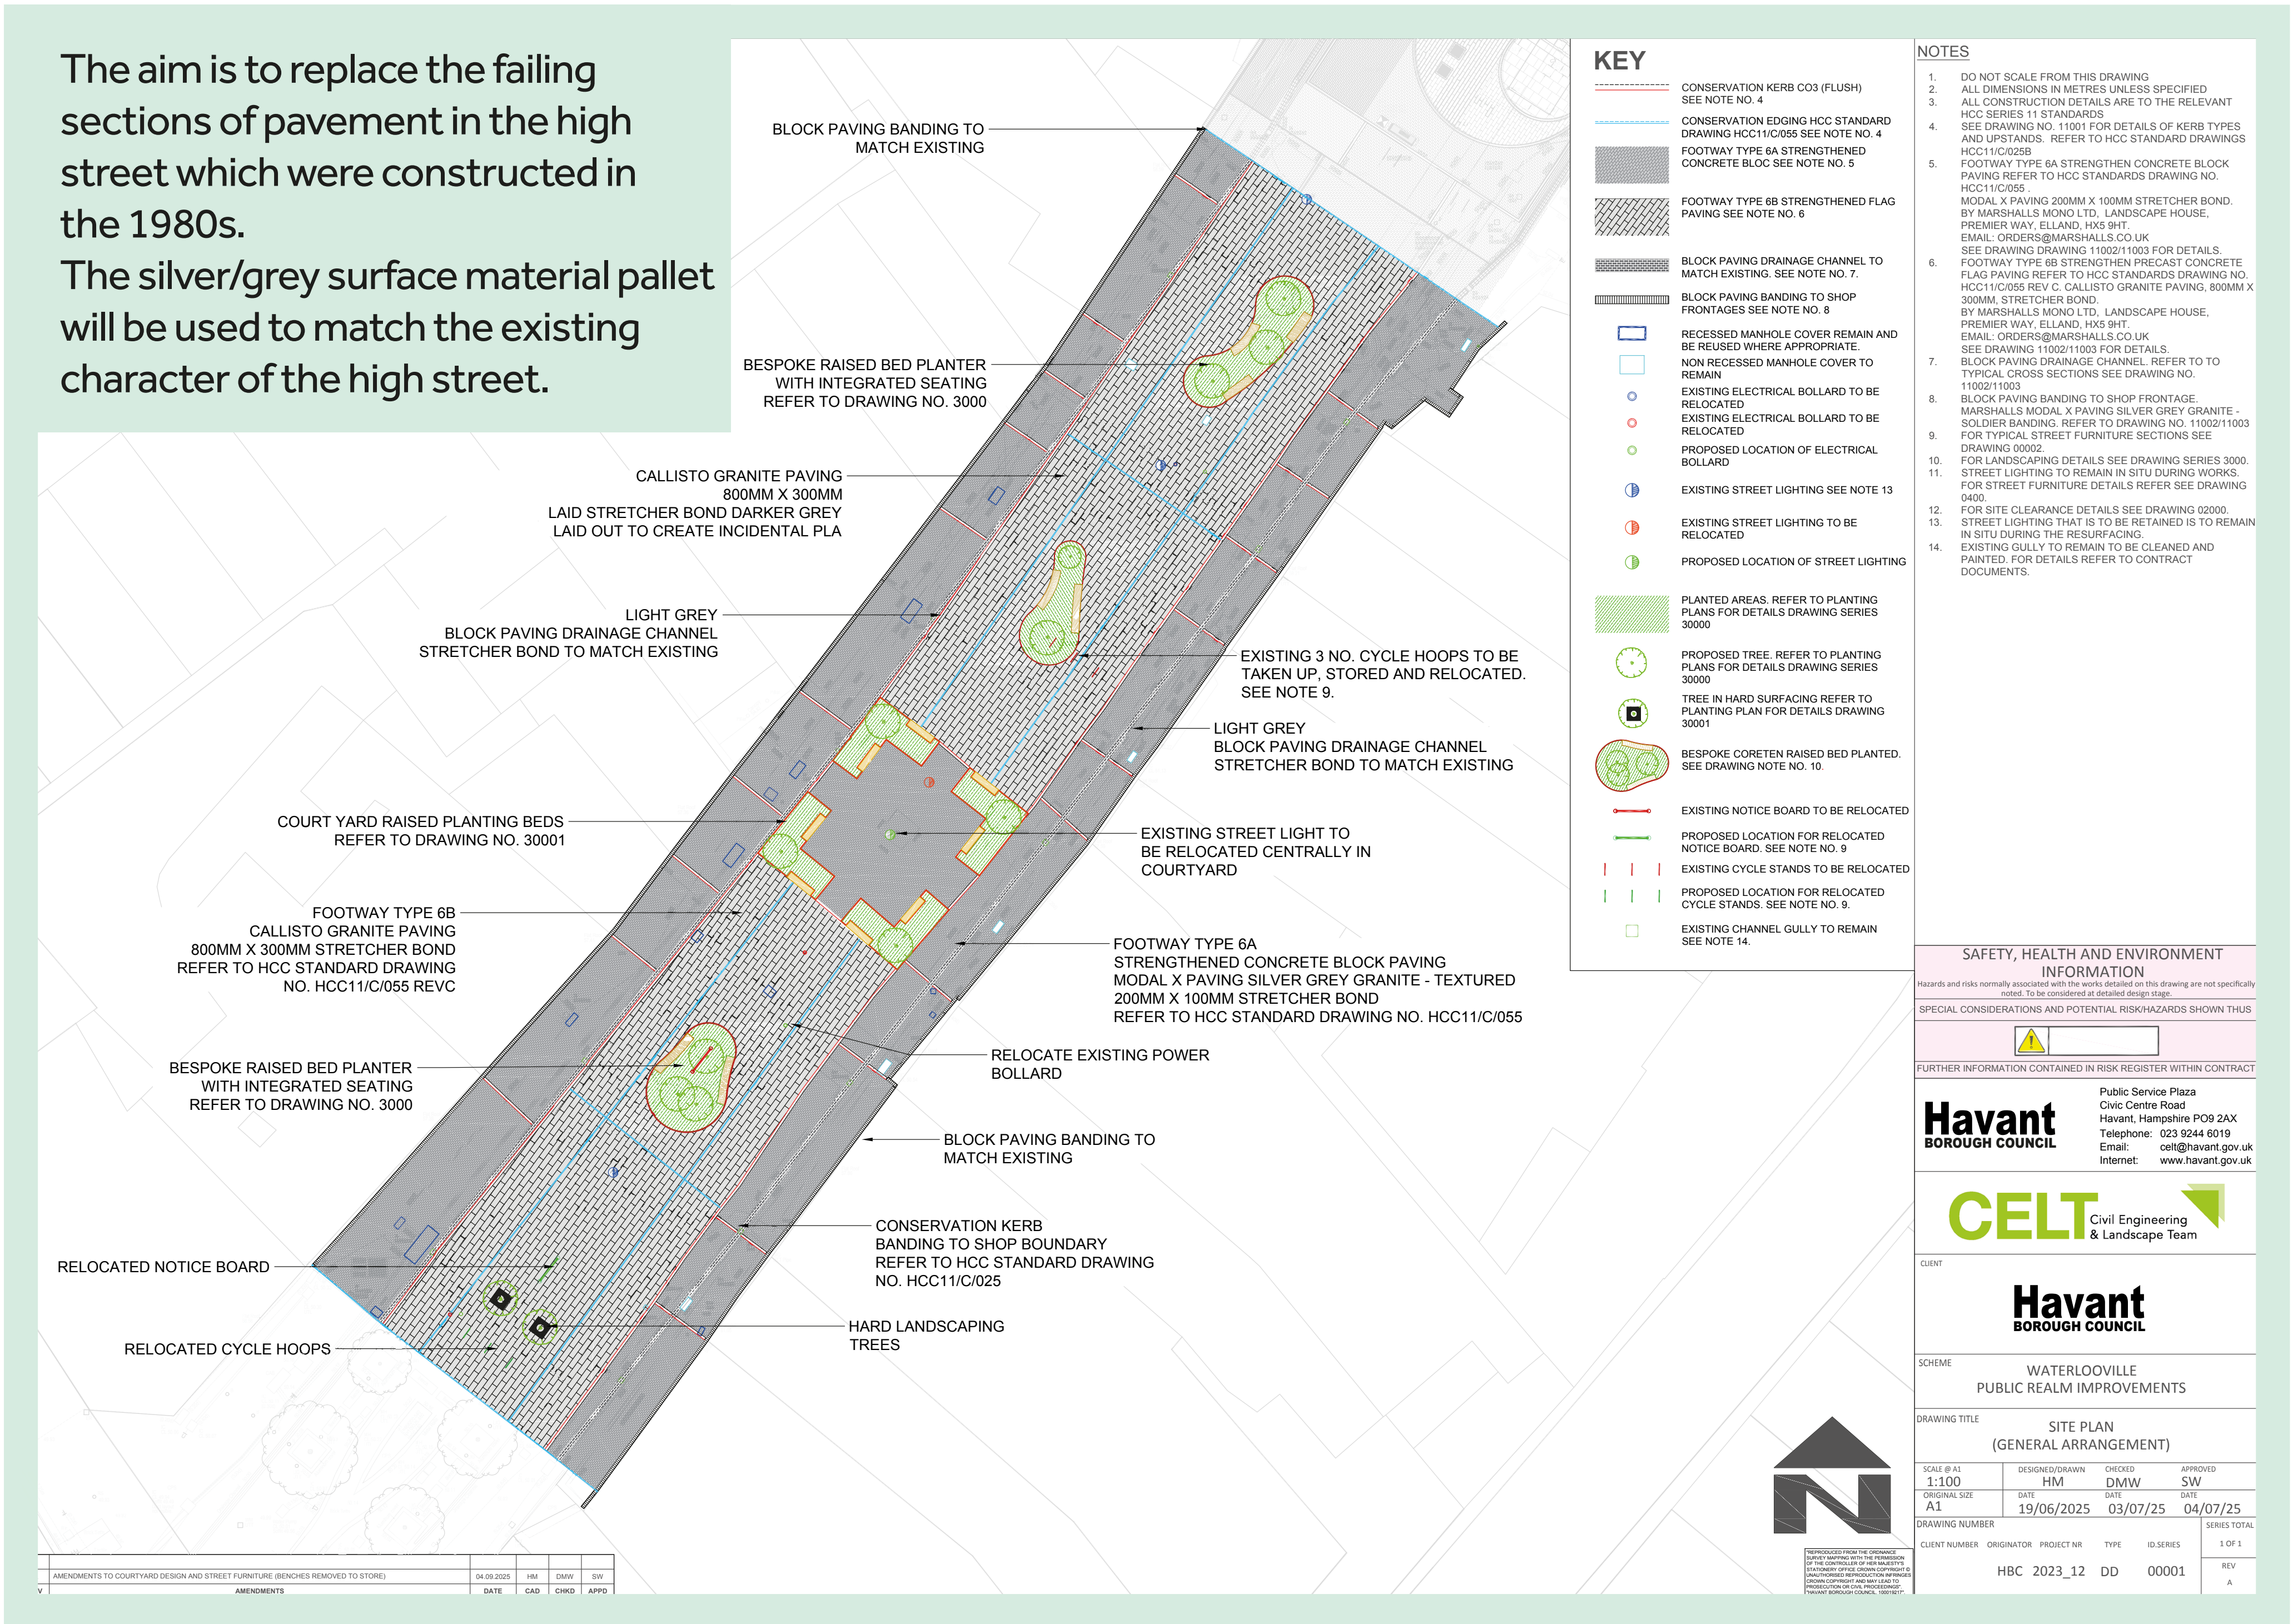

WATERLOOVILLE PUBLIC REALM IMPROVEMENTS

SITE PLAN - GENERAL ARRANGEMENT



The public realm improvements will also include installation of new 3 bespoke raised bed planters with integrated seating. Replacement of some end of life trees with approx. 12 trees local to the area. Creation of court yard social space at Wellington Way junction. This will create a social space and will green up the high street and create a place to sit a relax surrounded by greenery. Improving the design of the high street by relocation of street furniture, additional trees and to facilitate market with a more spaced out layout.